



1 EDGF-SE MINIMUM UNIT SITE PLAN  
NOT TO SCALE

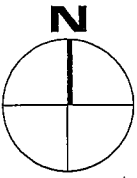

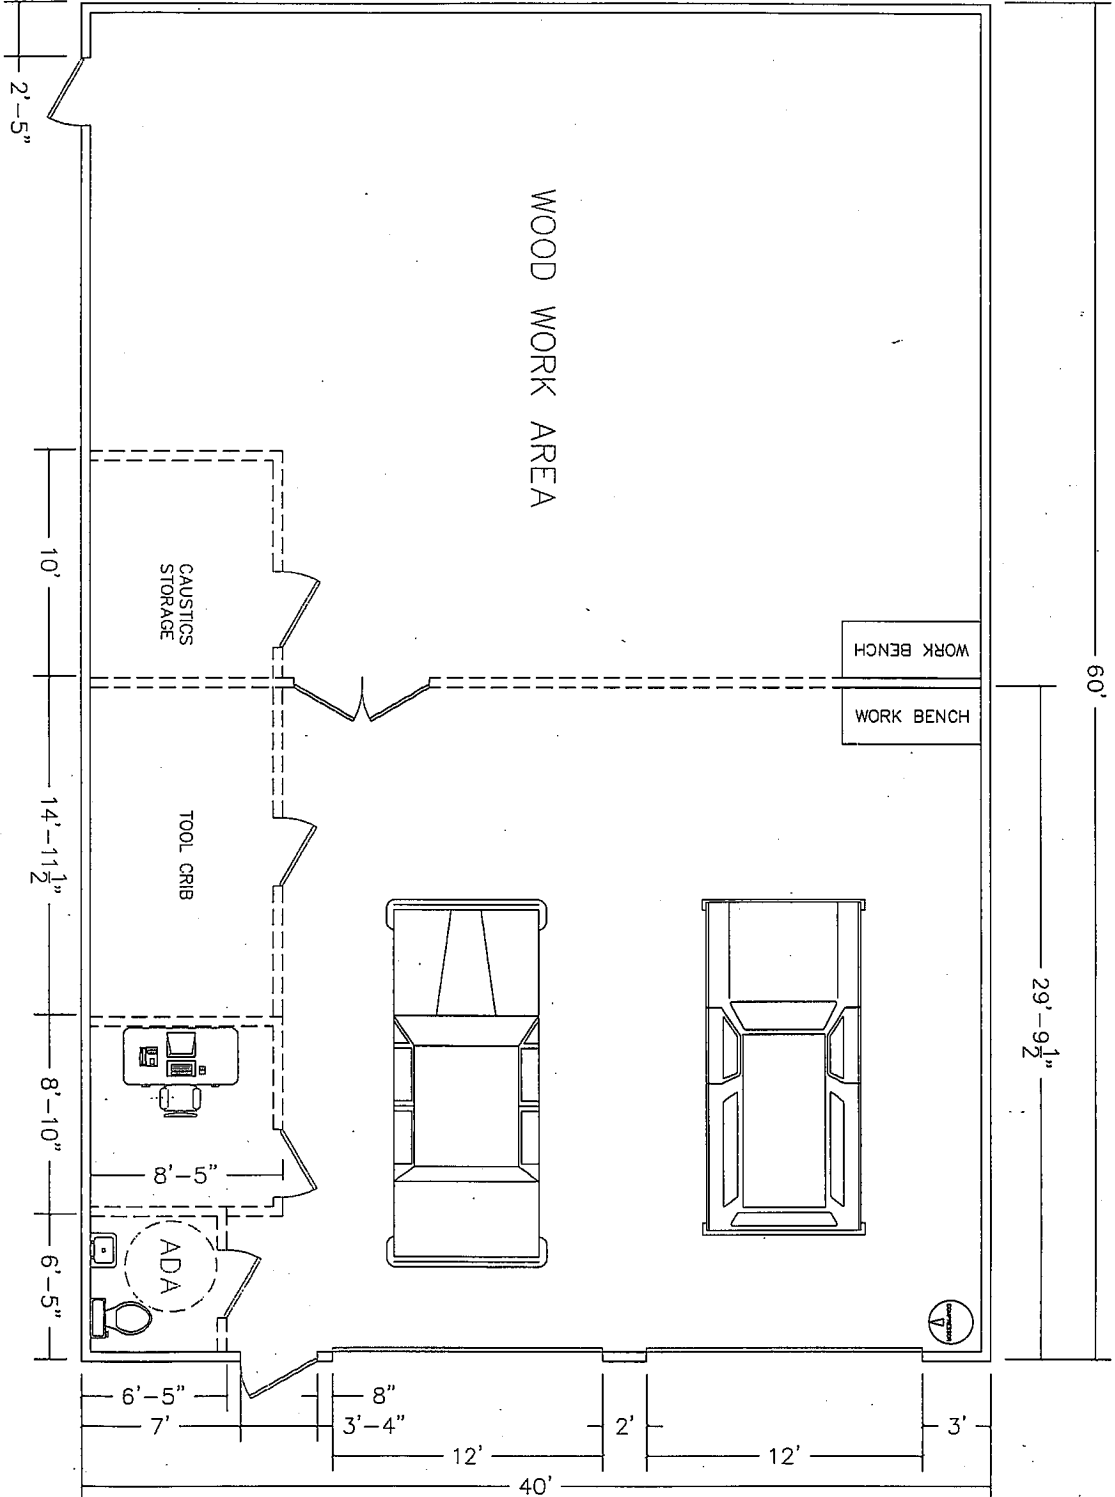

**MAINTENANCE GARAGE - S.E. UNIT**  
 Scale: 3/16" = 1'-0" Date: 8/23/13  
 Drawn By: R. Cox



6-2